


PLAN DE INCADRARE IN ZONA



INCADRARE IN P.U.G.

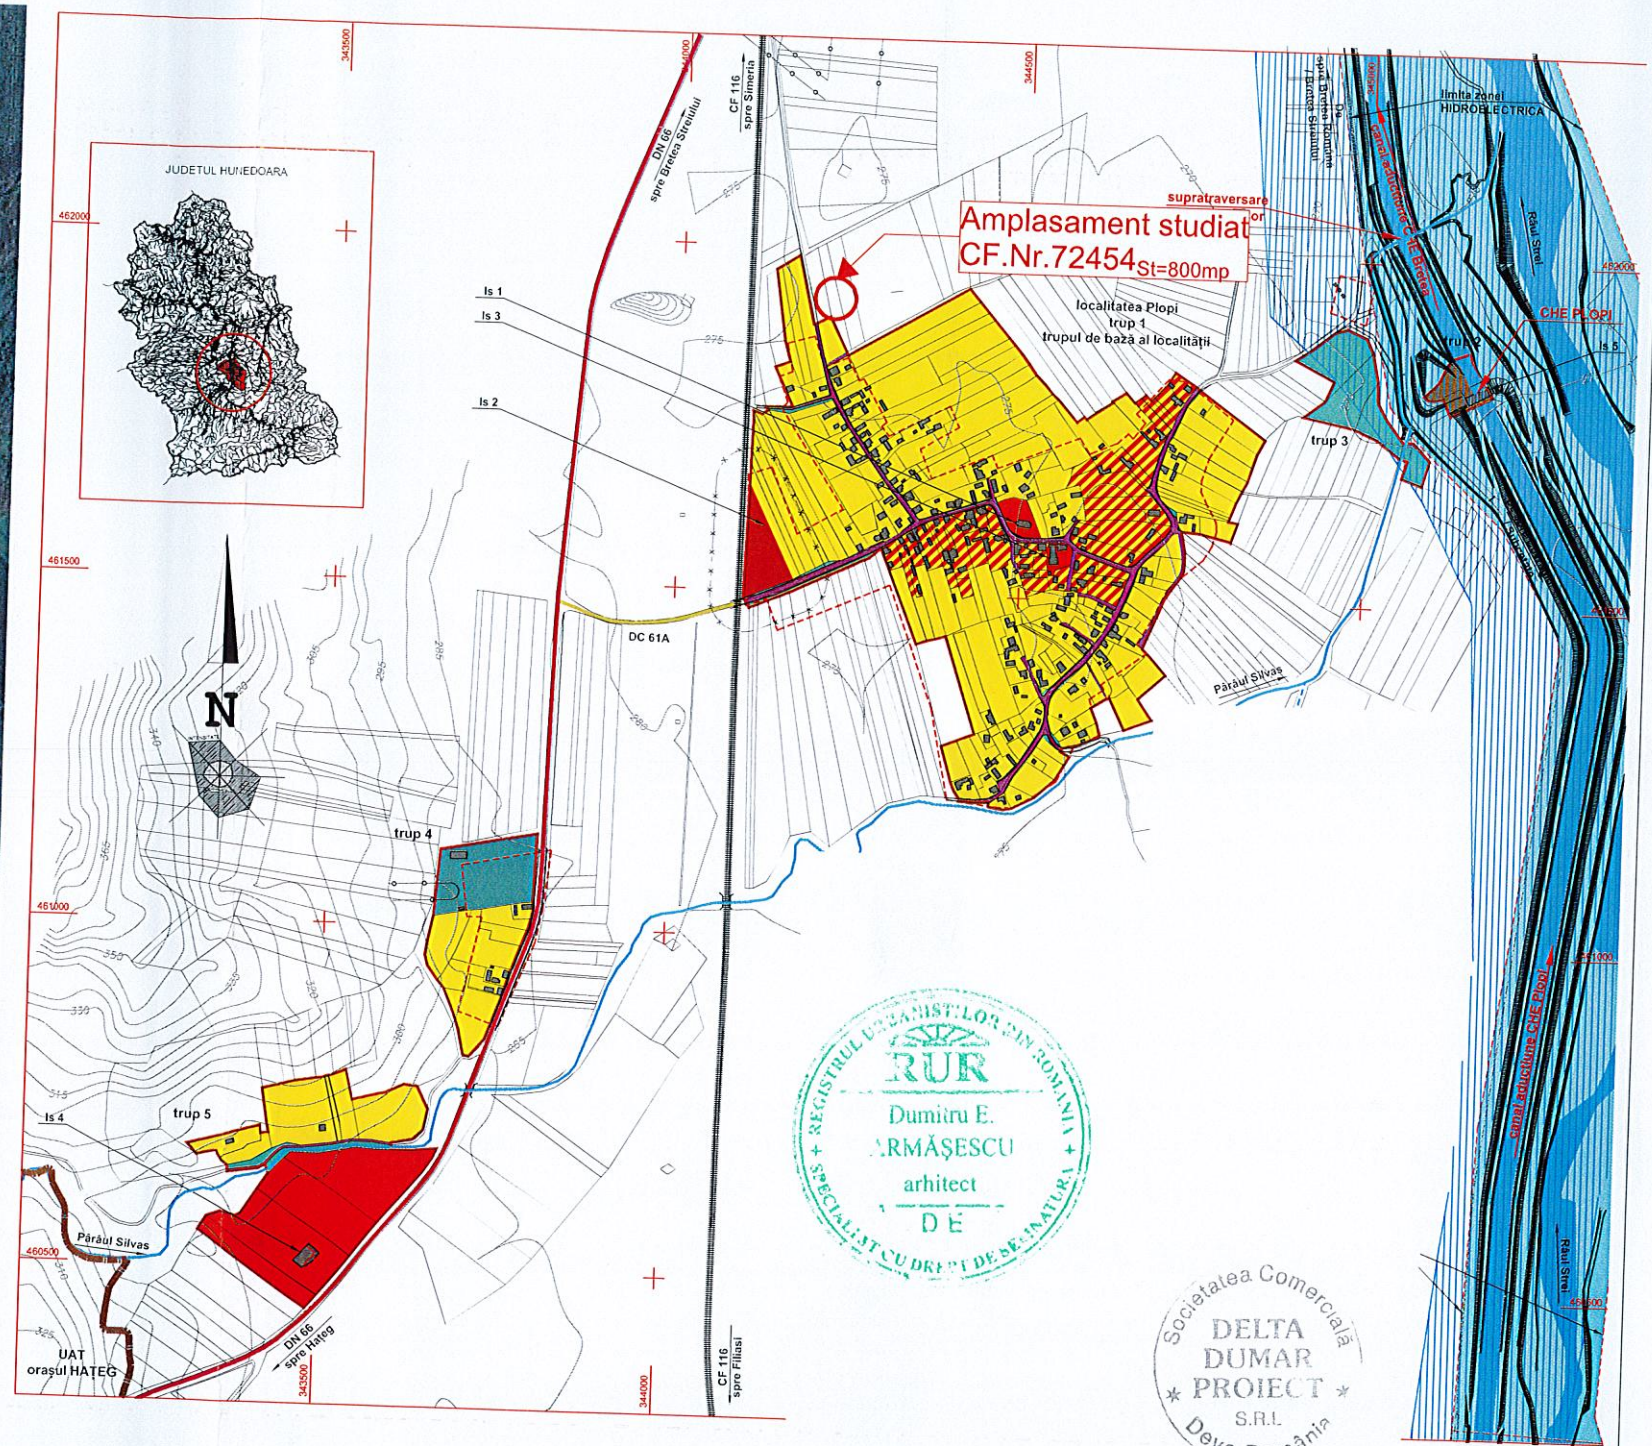

|                                                 |                       |          |         |                                                             |             |
|-------------------------------------------------|-----------------------|----------|---------|-------------------------------------------------------------|-------------|
| Proiectant general : SC DELTA DUMAR PROIECT SRL |                       |          |         | TITLU PROIECT                                               | PROIECT nr. |
| Beneficiar : JURJIU OANA-MARIA                  |                       |          |         | CONSTRUIRE LOCUINTA FAMILIALA                               | 682/2026    |
| SPECIALITATE                                    | NUME                  | SEMNTURA | SCARA   | AMPLASAMENT                                                 | FAZA        |
| COORDONATOR R.U.R                               | Arh.Armasescu Dumitru |          | -       | Comuna Bretea Romana, Sat Plopi, Jud.Hunedoara; CF.Nr.72454 | P.U.Z.      |
| PROIECTAT                                       | Arh.Jebelean Cristi   |          | DATA    | TITLU PLANSA                                                | NR PLANSA   |
| DESENAT                                         | Arh.Jebelean Cristi   |          | 02/2026 | PLAN DE INCADRARE IN ZONA                                   | U-01        |